

MULLIGANS FLAT NATURE RESERVE PREDATOR PROOF FENCE

WORKS AS EXECUTED

OCTOBER 2009

Client



Drawing Schedule

Dwg No. L-0504	001	Fence Set Out Plan
Dwg No. L-0504	002	Fence Details
Dwg No. L-0504	003	Gate Details
Dwg No. L-0504	004	Pedestrian Gate Details
Dwg No. L-0504	005	Pedestrian Gate Details
Dwg No. L-0504	006	Pedestrian Gate Details
Dwg No. L-0504	007	Fence Details
Dwg No. L-0504	008	Equipment Cabinet
Dwg No. L-0504	009	Gate Electrification Detail

WORKS AS EXECUTED

Signature: [Handwritten Signature] DATE: 28/10/09

Location Map


Landscape Architect




Unit 12/205 Canberra Avenue Pyralis ACT
PO Box 4475 Kingston ACT 2604
www.redboxdesigngroup.com.au

Ph + 61 2 6280 4949
Fax + 61 2 6280 6383

landscape architecture - planning

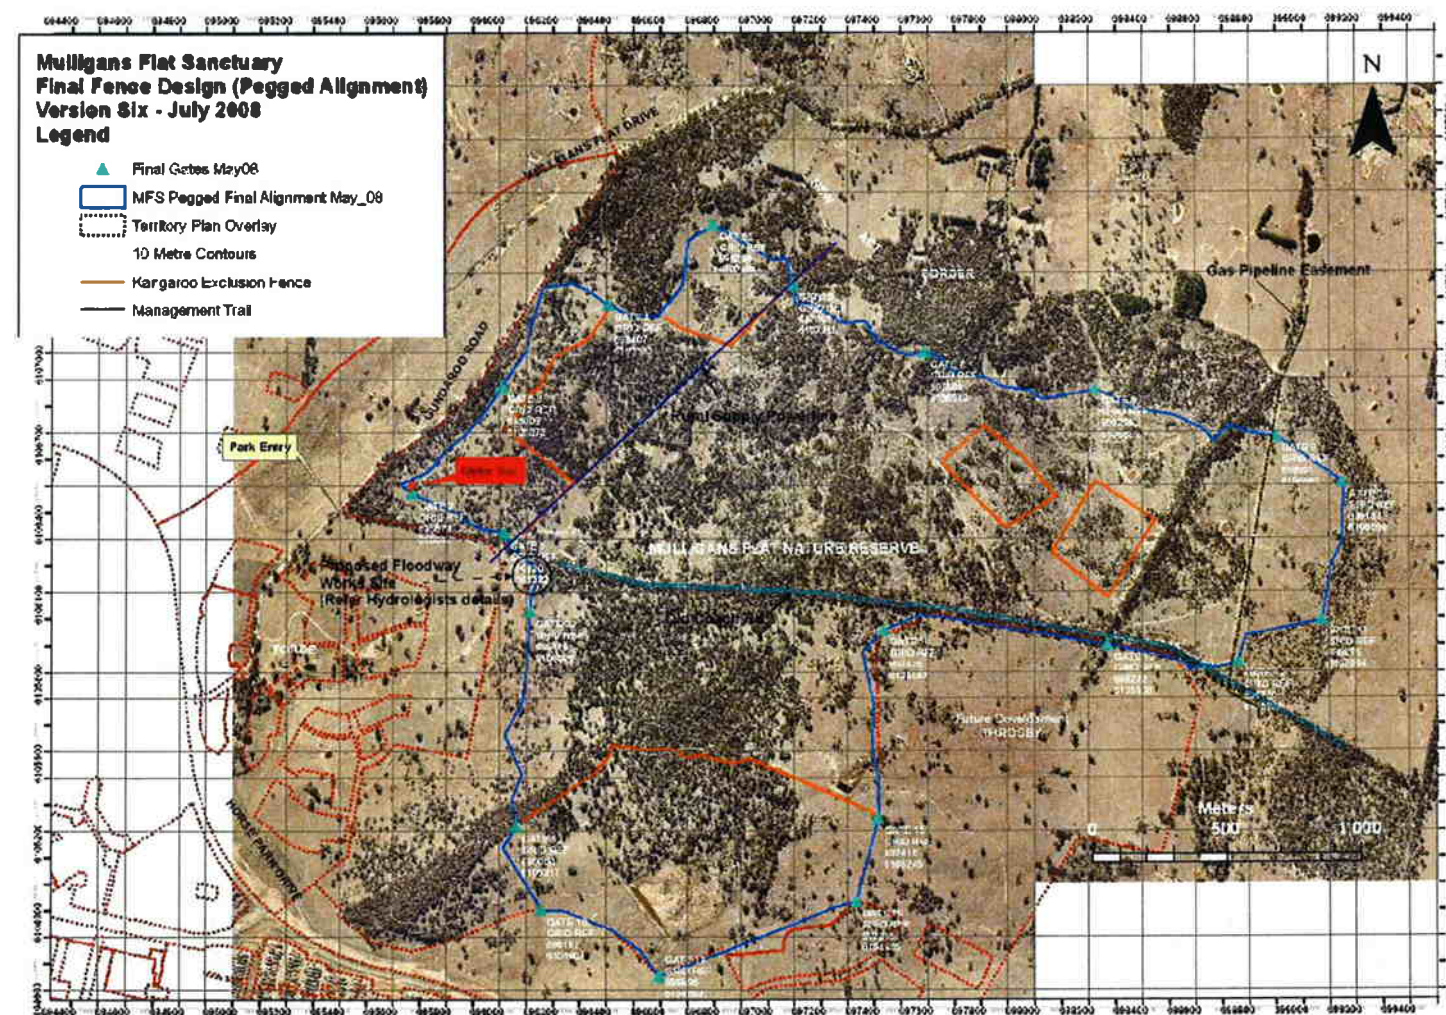

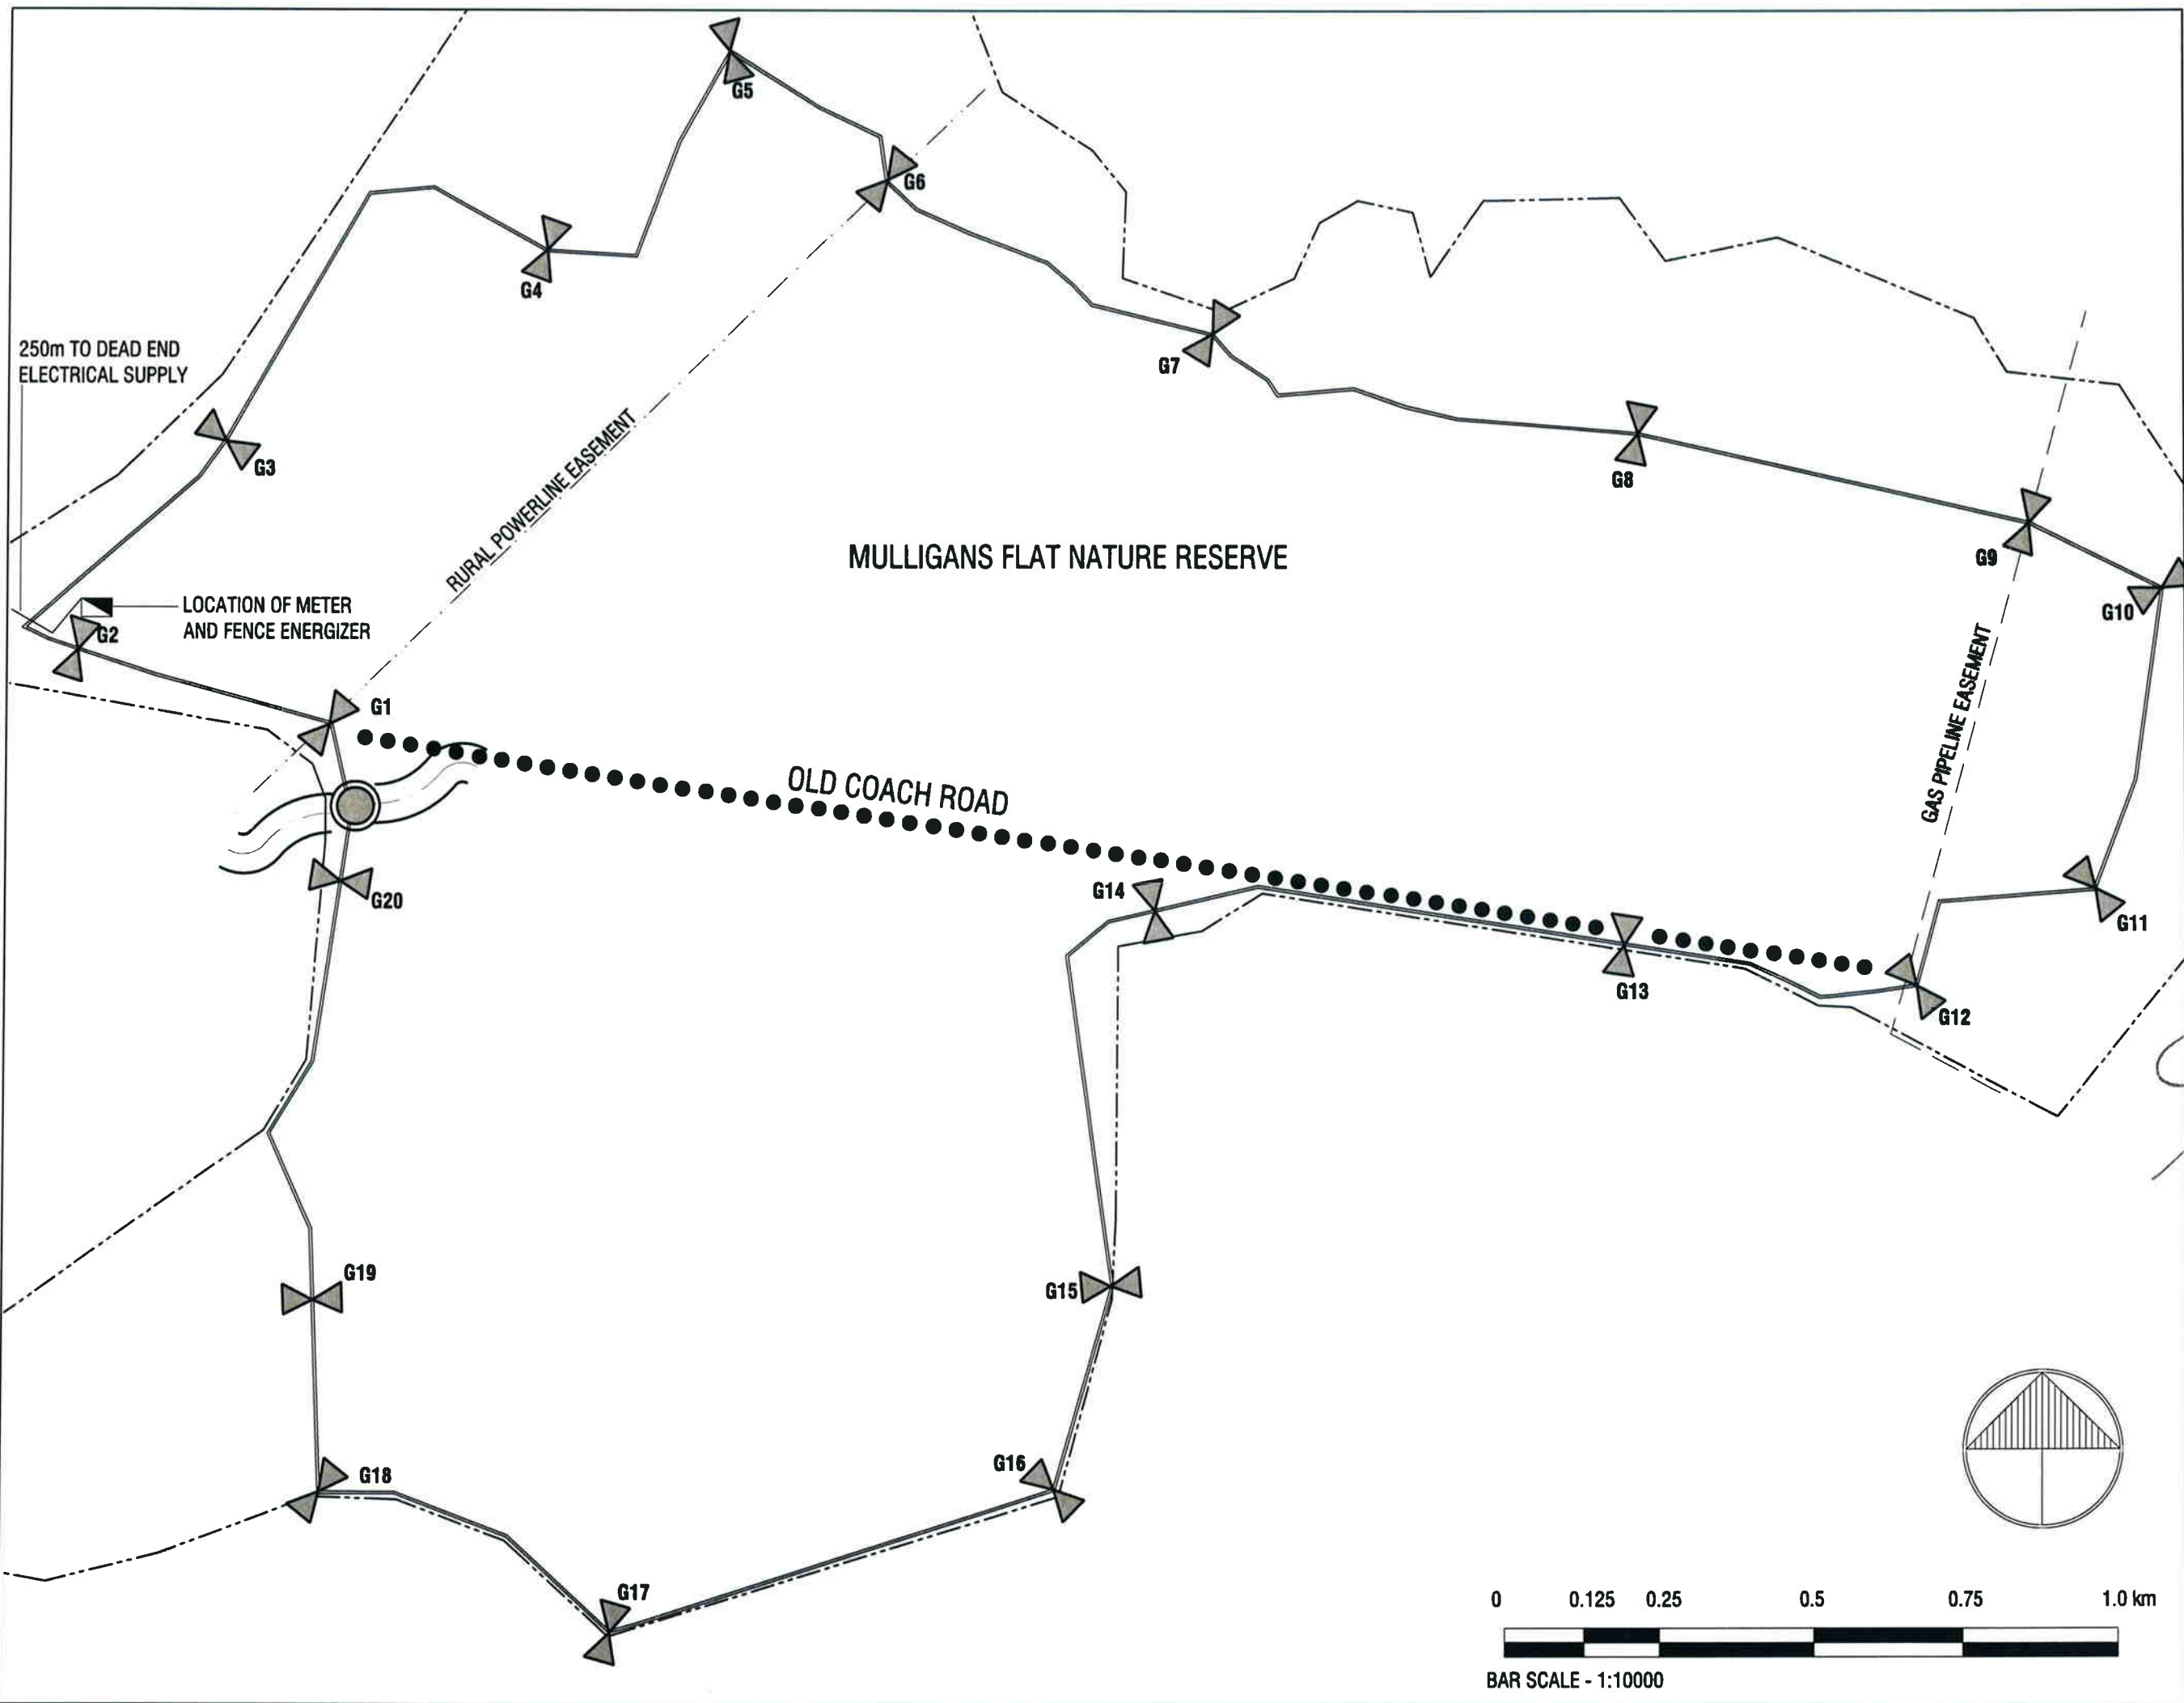

ALL DIMENSIONS AND EXISTING CONDITIONS SHALL BE CHECKED AND VERIFIED BY THE CONTRACTOR BEFORE PROCEEDING WITH THE WORK

ISSUE	DATE	AMENDMENT DESCRIPTION	BY
A	8.02.07	PRELIMINARY DRAWINGS	PB
B	14.03.08	DEVELOPMENT APPLICATION	PB
C	19.03.08	EASEMENT ALIGNMENTS ADDED	PB
D	28.07.08	TENDER REVIEW	PB
E	31.07.08	TENDER	PB
F	6.10.09	WORKS AS EXECUTED	NW

- LEGEND**
- RESERVE BOUNDARY
 - PROPOSED FENCE LINE
 - - - SERVICE TRACK
 - ● ● ● ● OLD COACH ROAD
 - ~ FLOODWAY/OVERLAND FLOW PATH
 - ⌞ VEHICULAR GATE AND PEDESTRIAN GATE
 - FORMALISED FLOW PATH WITH TRASH RACKS (CONSTRUCTED BY PCL)

WORKS AS EXECUTED

SIGNATURE: *[Signature]* DATE: 28/10/09

LANDSCAPE ARCHITECT

redesign group

Unit 15/165 Canberra Avenue Pyralis ACT
 PO Box 4175 Kingston ACT 2604
 www.rendesigngroup.com.au
 Tel: +61 2 6290 5353
 Fax: +61 2 6290 5353





PROJECT
 MULLIGANS FLAT PREDATOR
 PROOF FENCE

TITLE
 FENCE SET OUT PLAN


SCALE	AS SHOWN @ A3	CAD FILE	0504_001
DATE	9.02.07	DRAWN	OK
CHECKED	PB	APPROVED	PB
PROJECT CODE	0504	SHEET NO.	001
		ISSUE	F

WORKS AS EXECUTED


ORIGINAL SHEET SIZE A3

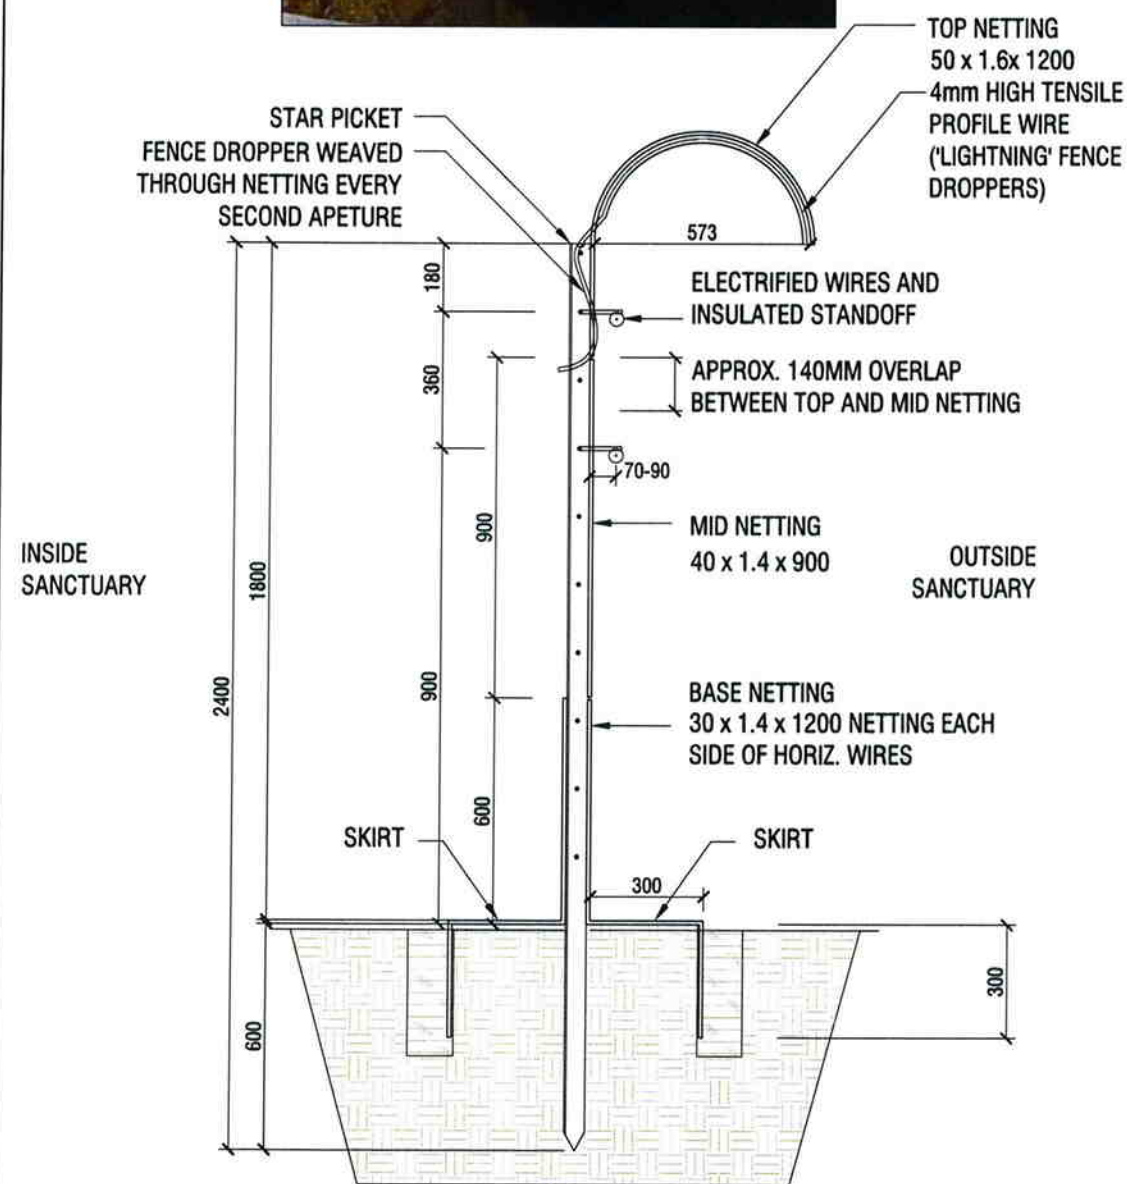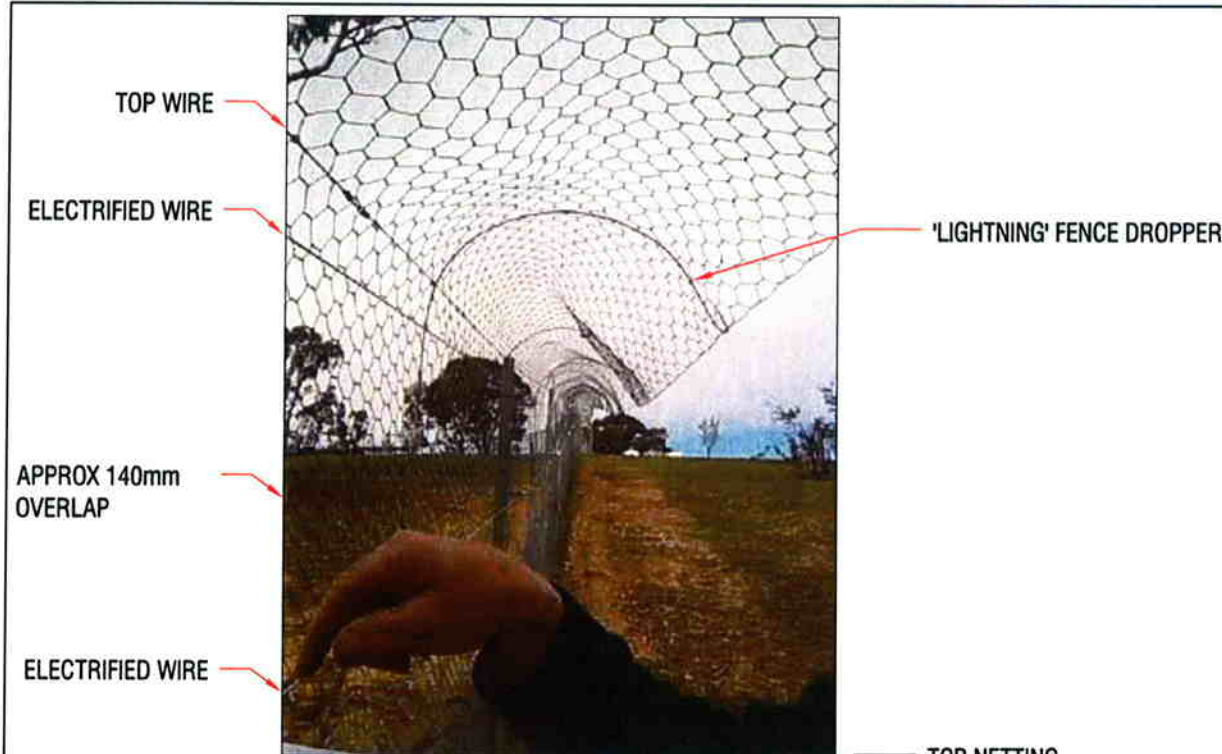

**STAR PICKET INSTALLATION
SCALE 1:20**

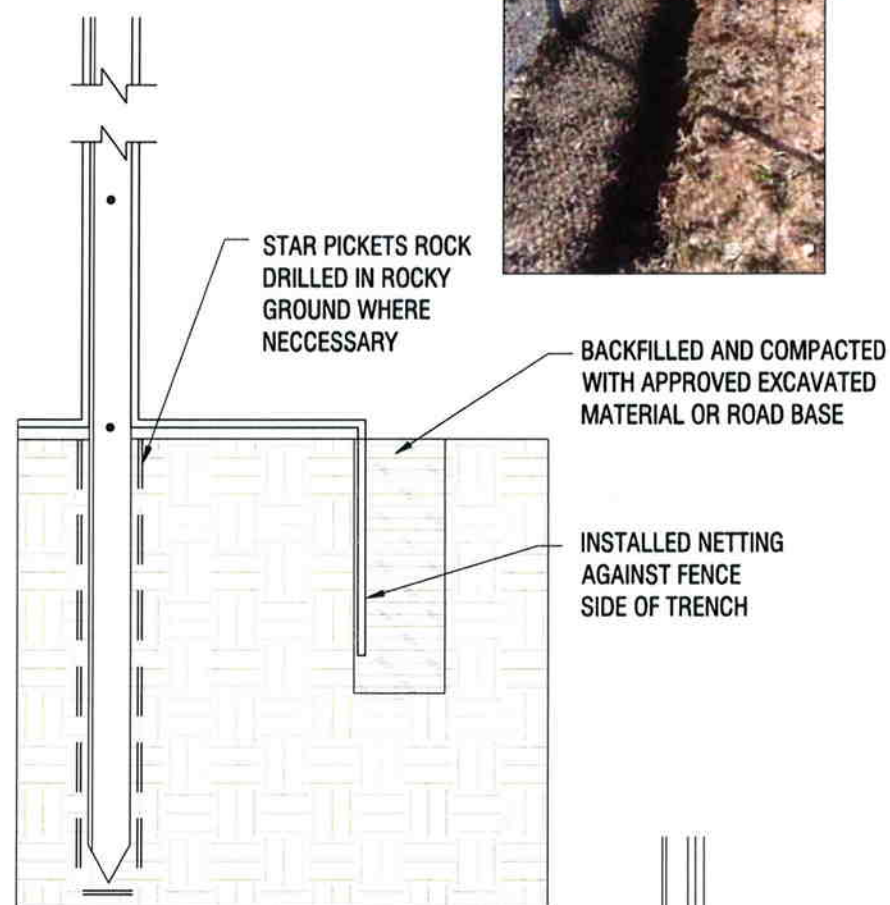

**NETTING INSTALLATION DETAIL
SCALE 1:10**

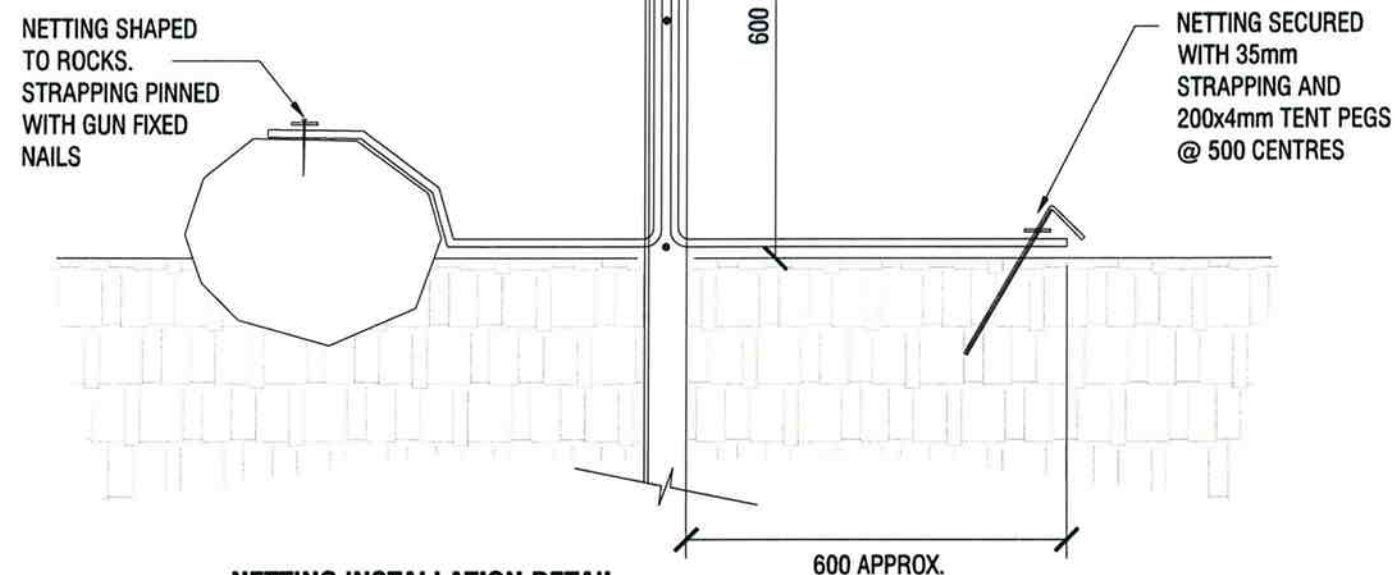

**NETTING INSTALLATION DETAIL
WHERE TRENCHING IS NOT FEASIBLE
SCALE 1:10**

ALL DIMENSIONS AND EXISTING CONDITIONS SHALL BE CHECKED AND VERIFIED BY THE CONTRACTOR BEFORE PROCEEDING WITH THE WORK

ISSUE	DATE	AMENDMENT DESCRIPTION	BY
A	2.02.07	PRELIMINARY DRAWINGS	PS
B	14.03.07	DEVELOPMENT APPLICATION	PS
C	18.03.08	MINOR CHANGES	PS
D	28.07.08	TENDER REVIEW	PS
E	31.07.08	TENDER	PS
F	0.10.09	WORKS AS EXECUTED	FW

LEGEND

	EARTH
	EXCAVATED DIRT BACKFILL
	LONG LIFE NETTING

WORKS AS EXECUTED

SIGNATURE *[Signature]* DATE *26/10/09*

LANDSCAPE ARCHITECT

redbook designgroup
Unit 12/205 Canberra Avenue Pyralis ACT
PO Box 4375 Waggoner ACT 2604
www.redbookdesigngroup.com.au
Tel + 61 2 6280 5353

CLIENT



**PROJECT
MULLIGANS FLAT PREDATOR
PROOF FENCING**

FENCE DETAILS

SCALE	AS SHOWN @ A3	CAD FILE	SCALE: Mulligans Flat
DATE	19.03.08	DRAWN	OK
CHECKED	PS	APPROVED	PS
PROJECT CODE	0504	SHEET NO.	002
		ISSUE	F




WORKS AS EXECUTED


ORIGINAL SHEET SIZE A3

ALL DIMENSIONS AND EXISTING CONDITIONS SHALL BE CHECKED AND VERIFIED BY THE CONTRACTOR BEFORE PROCEEDING WITH THE WORK

ISSUE	DATE	AMENDMENT DESCRIPTION	BY
A	0.02.07	PRELIMINARY DRAWINGS	FB
B	0.02.07	DEVELOPMENT APPLICATION	FB
C	19.03.08	MINOR CHANGES	FB
D	28.07.08	TENDER REVIEW	FB
E	31.07.08	TENDER	FB
F	0.10.08	WORKS AS EXECUTED	FW

LEGEND

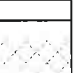
	EARTH
	CONCRETE
	LONG LIFE NETTING

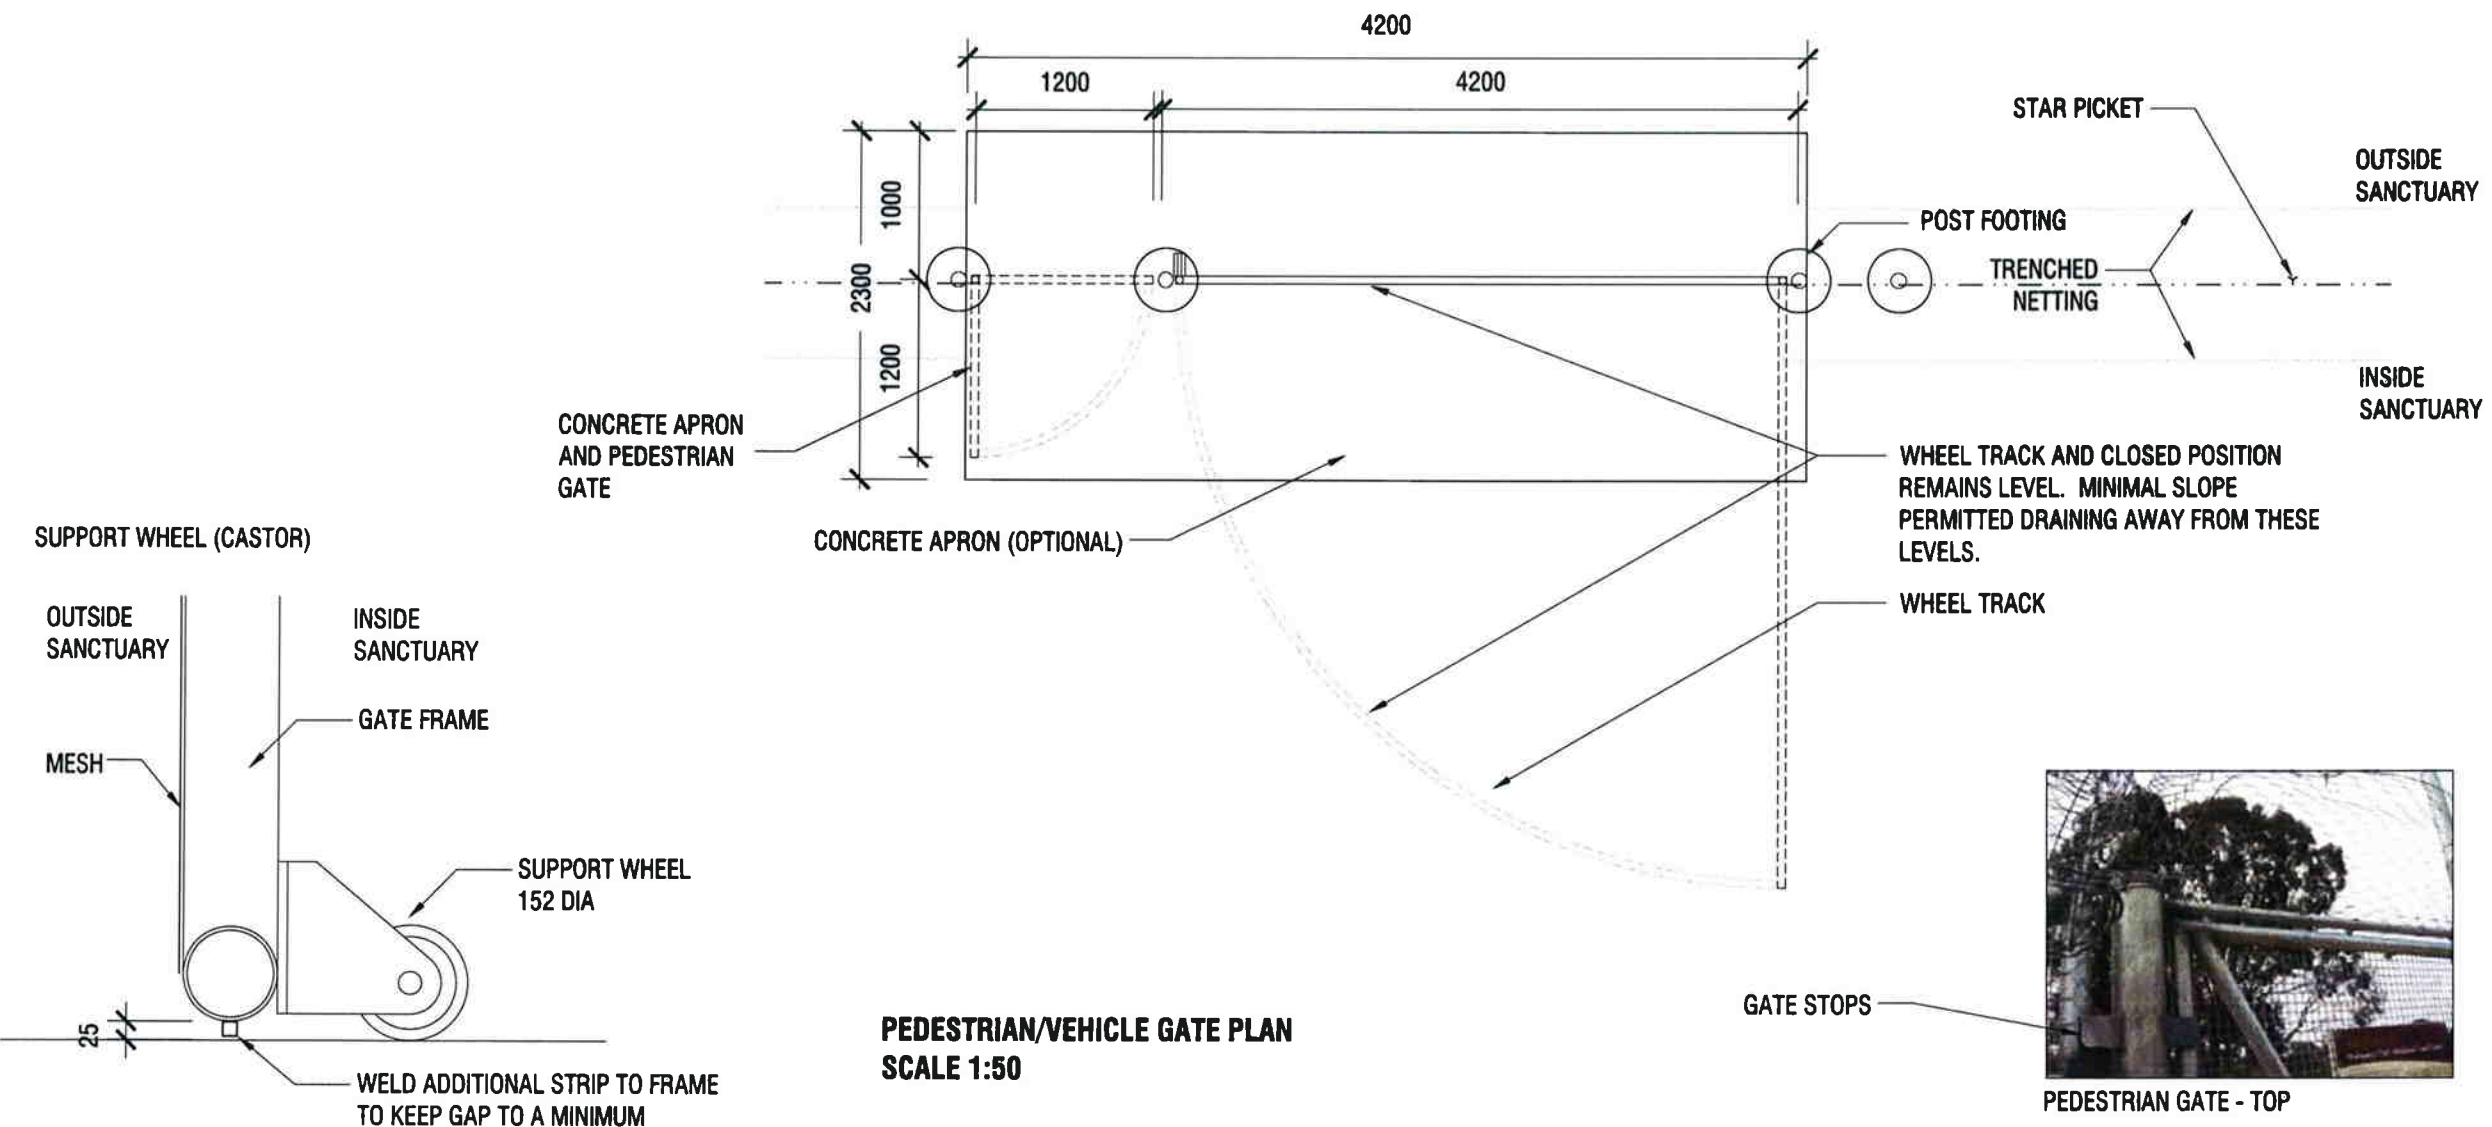

GATE SUPPORT WHEEL
SCALE 1:10



NETTING ATTACHMENT TO POST

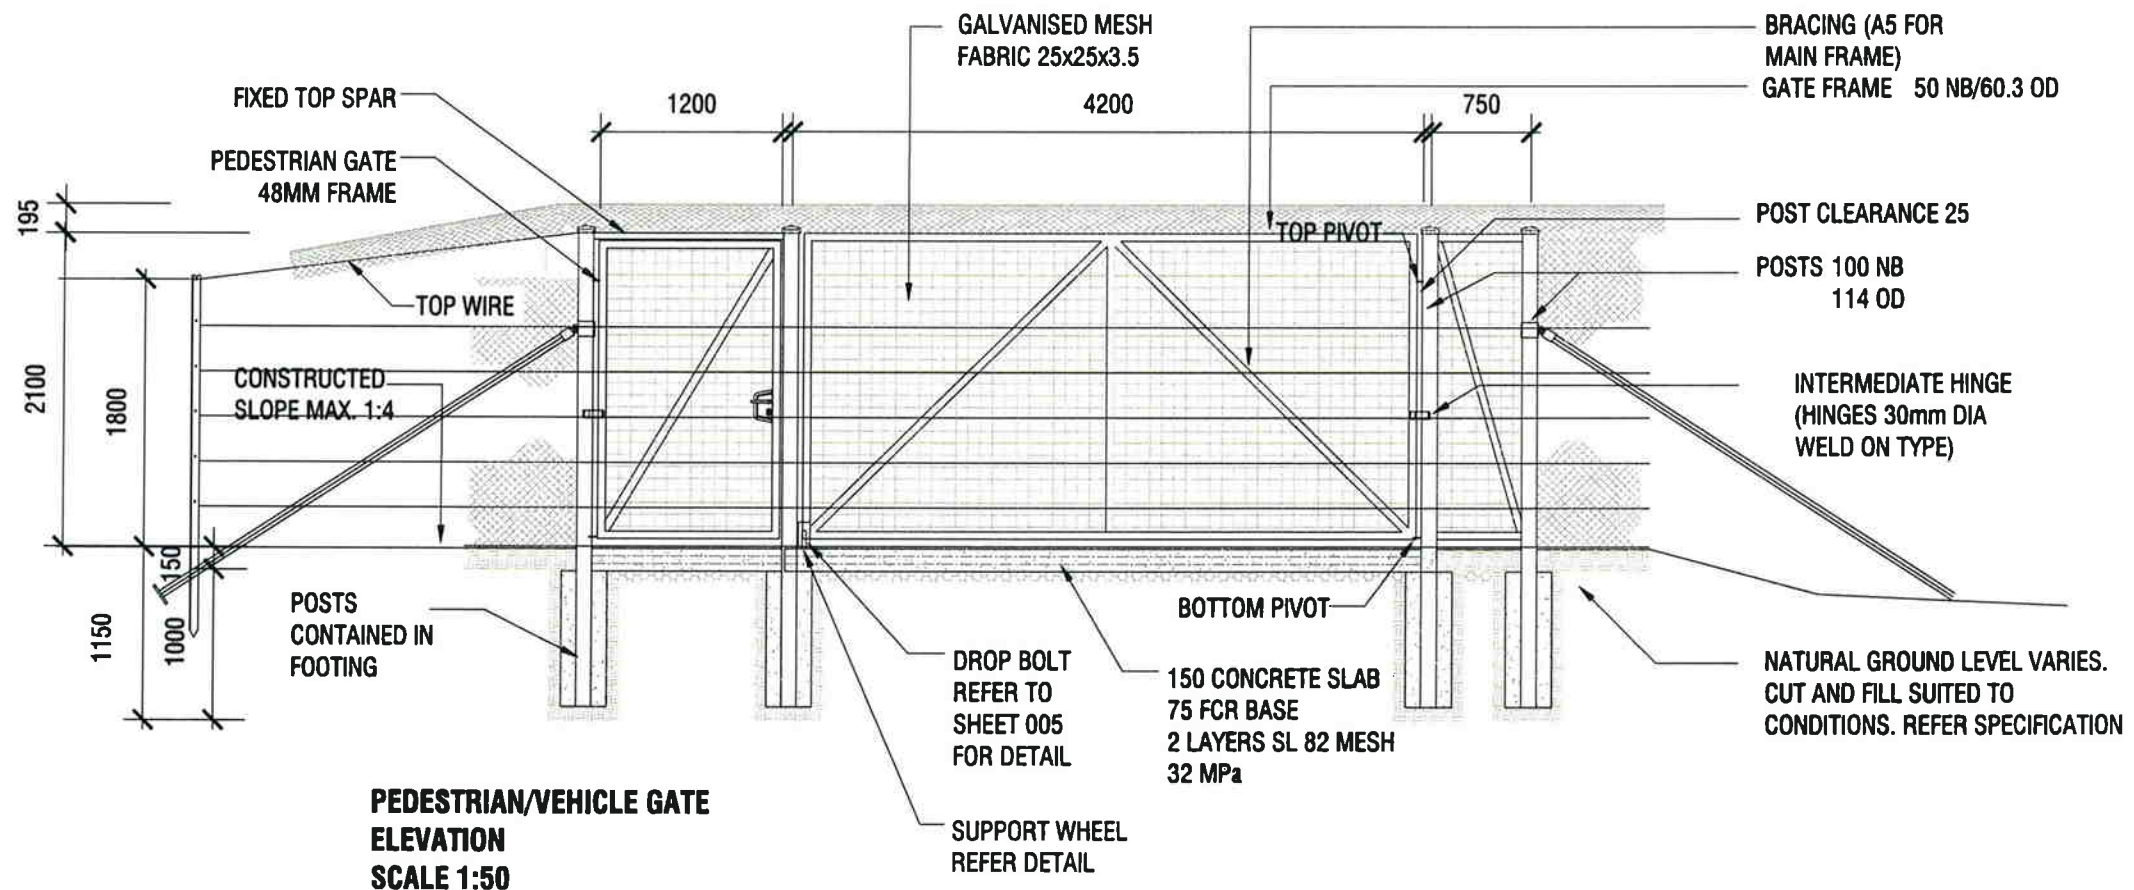

WORKS AS EXECUTED

SIGNATURE
LANDSCAPE ARCHITECT

Unit 12/285 Canberra Avenue, Fyshwick ACT 2604
PO Box 4125, Kingston ACT 2604
www.redbackdesigngroup.com.au
Ph + 61 2 6280 5353



PROJECT
MULLIGANS FLAT PREDATOR
PROOF FENCE


TITLE

GATE DETAILS


SCALE	AS SHOWN @ A3	CAD FILE	John Mulligans Flat Fence
DATE	19.03.08	DRAWN	GK
CHECKED	FB	APPROVED	FB
PROJECT CODE	0504	SHEET NO.	003
		ISSUE	F

WORKS AS EXECUTED


ORIGINAL SHEET SIZE A3

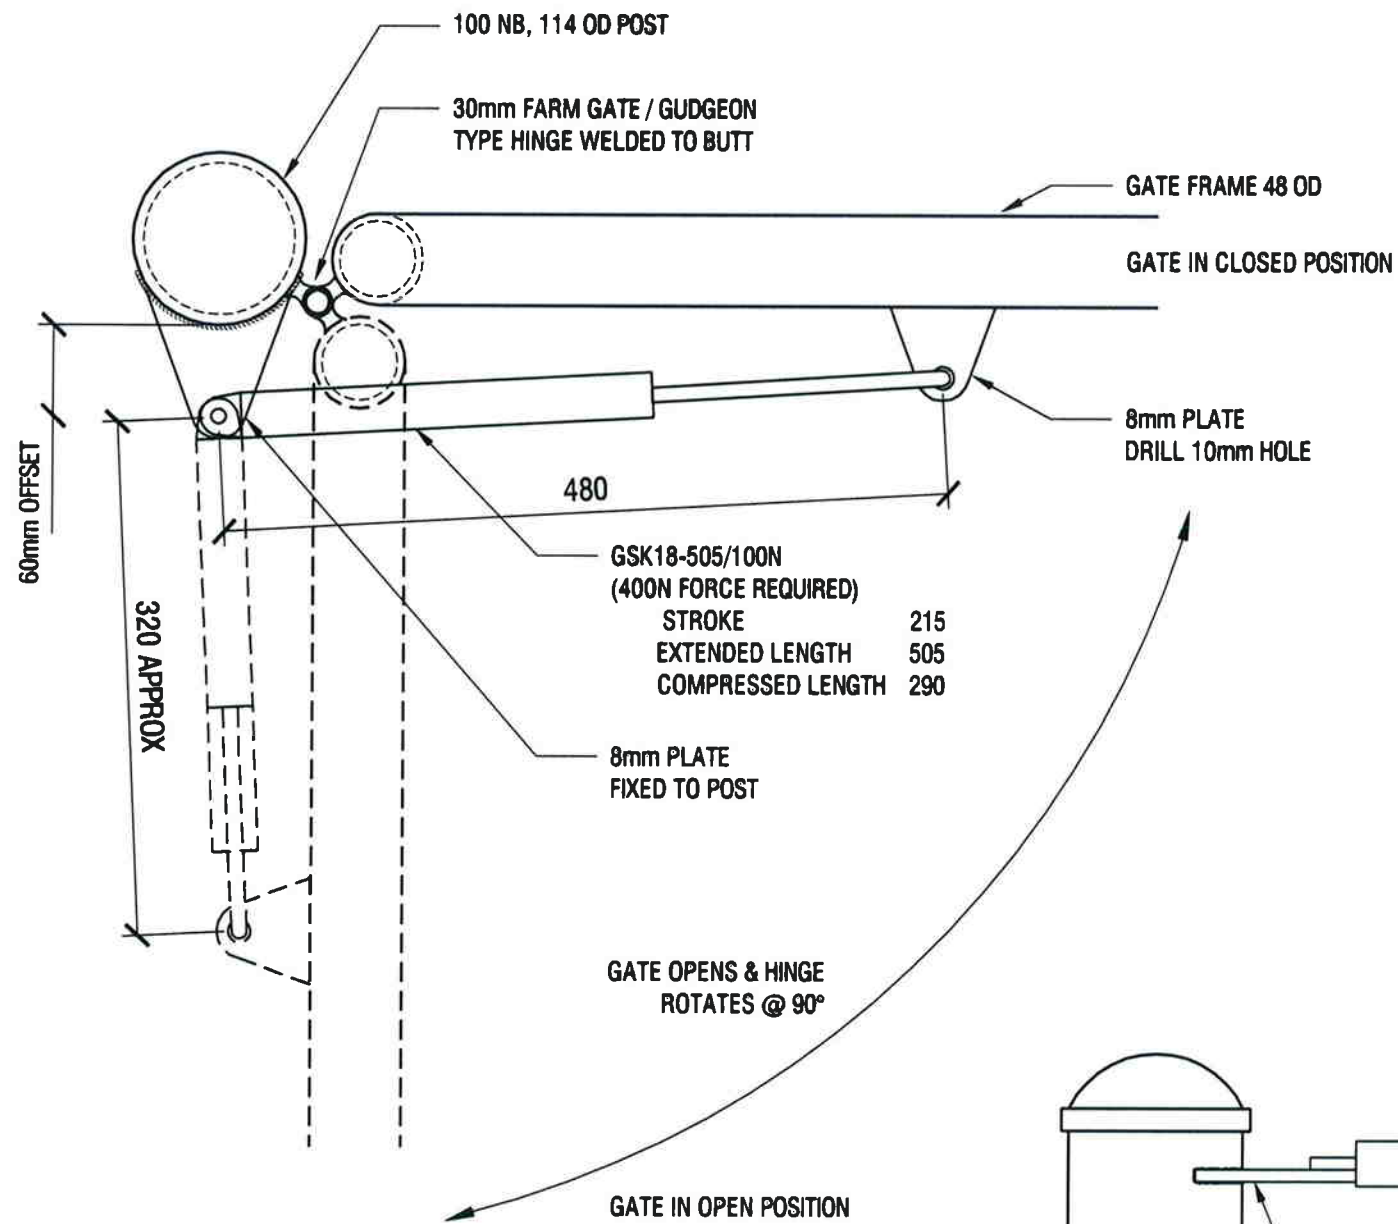

**GATE HINGE PLAN
SCALE 1:5**

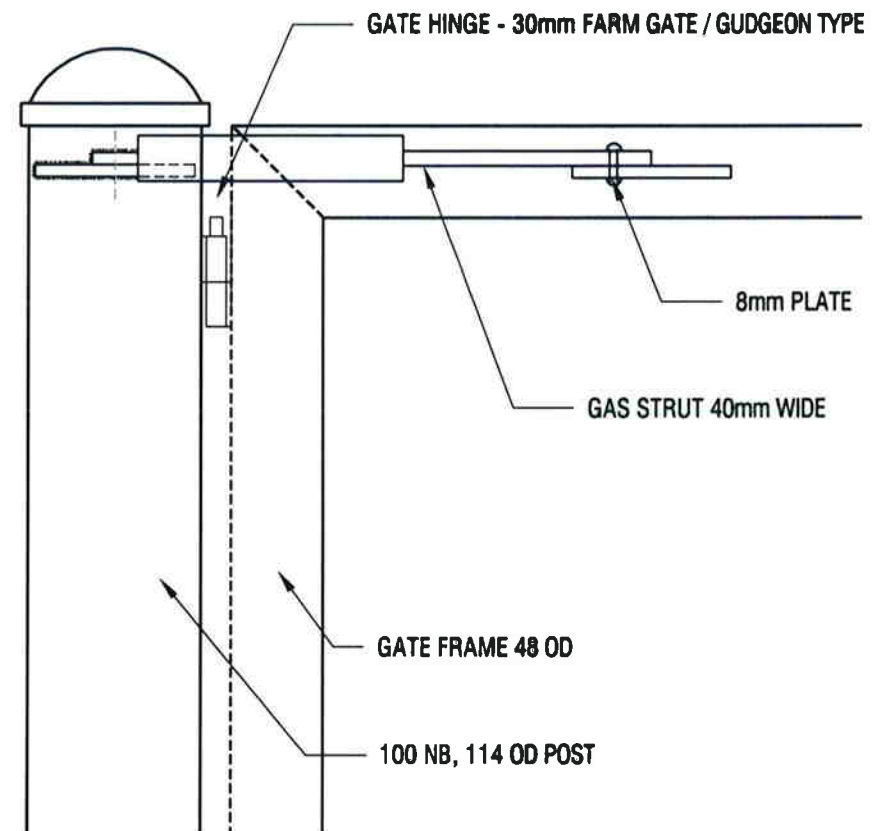

**GATE HINGE ELEVATION
SCALE 1:5**

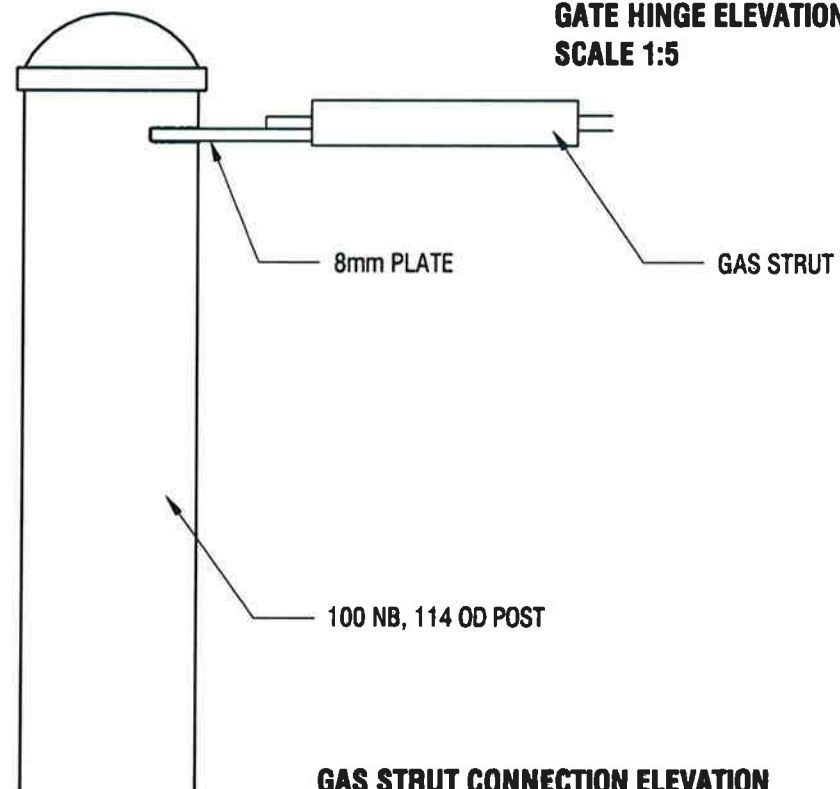

**GAS STRUT CONNECTION ELEVATION
SCALE 1:5**



ALL DIMENSIONS AND EXISTING CONDITIONS SHALL BE CHECKED AND VERIFIED BY THE CONTRACTOR BEFORE PROCEEDING WITH THE WORK.

ISSUE	DATE	AMENDMENT DESCRIPTION	BY
A	29.07.08	TENDER REVIEW	PB
B	31.07.08	TENDER	PB
C	6.10.08	WORKS AS EXECUTED	JW

WORKS AS EXECUTED

SIGNATURE: *[Signature]* DATE: 26/10/09
LANDSCAPE ARCHITECT

1:12 100 GSK18-505/100N (400N FORCE REQUIRED) STROKE 215 EXTENDED LENGTH 505 COMPRESSED LENGTH 290



PROJECT: MULLIGANS FLAT PREDATOR PROOF FENCE


TITLE: PEDESTRIAN GATE DETAILS

SCALE	AS SHOWN @ A3	CAD FILE	DATE	BY
DATE	29.07.08	DRAWN	SJ	
CHECKED	PB	APPROVED	PB	
PROJECT CODE	0504	SHEET NO.	004	ISSUE C


WORKS AS EXECUTED
ORIGINAL SHEET SIZE A3

ALL DIMENSIONS AND EXISTING CONDITIONS
SHALL BE CHECKED AND VERIFIED BY THE
CONTRACTOR BEFORE PROCEEDING WITH
THE WORK.

ISSUE	DATE	AMENDMENT DESCRIPTION	BY
A	29.07.08	TENDER REVIEW	PB
B	31.07.08	TENDER	PB
C	01.10.08	WORKS AS EXECUTED	JM

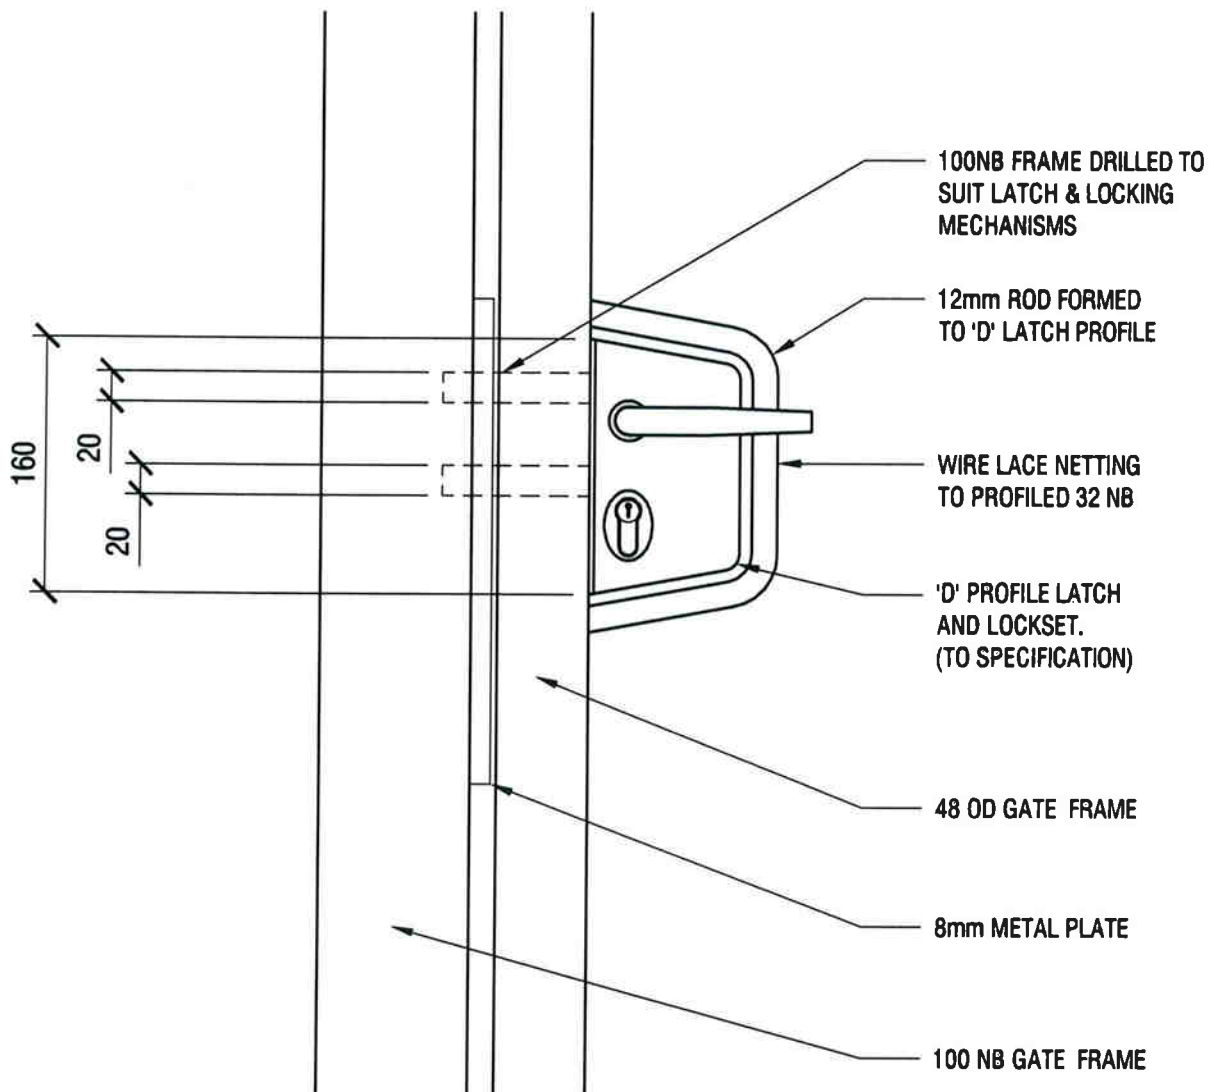

**GATE LATCH AND HOUSING
ELEVATION SCALE 1:5**

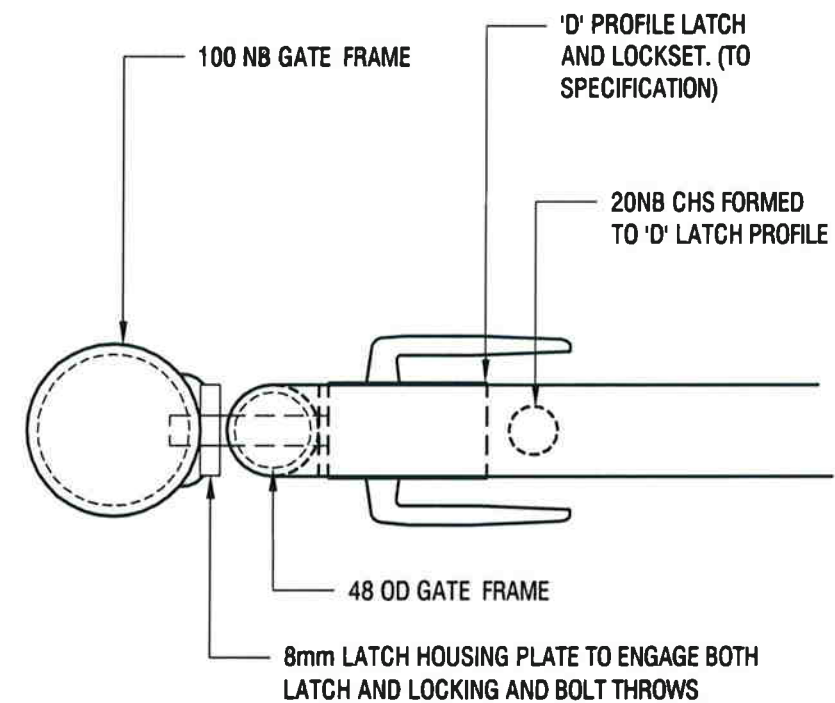


**GATE LATCH AND HOUSING
PLAN SCALE 1:5**

WORKS AS EXECUTED
SIGNATURE: *[Signature]* DATE: 28/10/09
LANDSCAPE ARCHITECT


LANDSCAPE ARCHITECT

Redesign
landscape architecture - planning

14/15/16/2515/

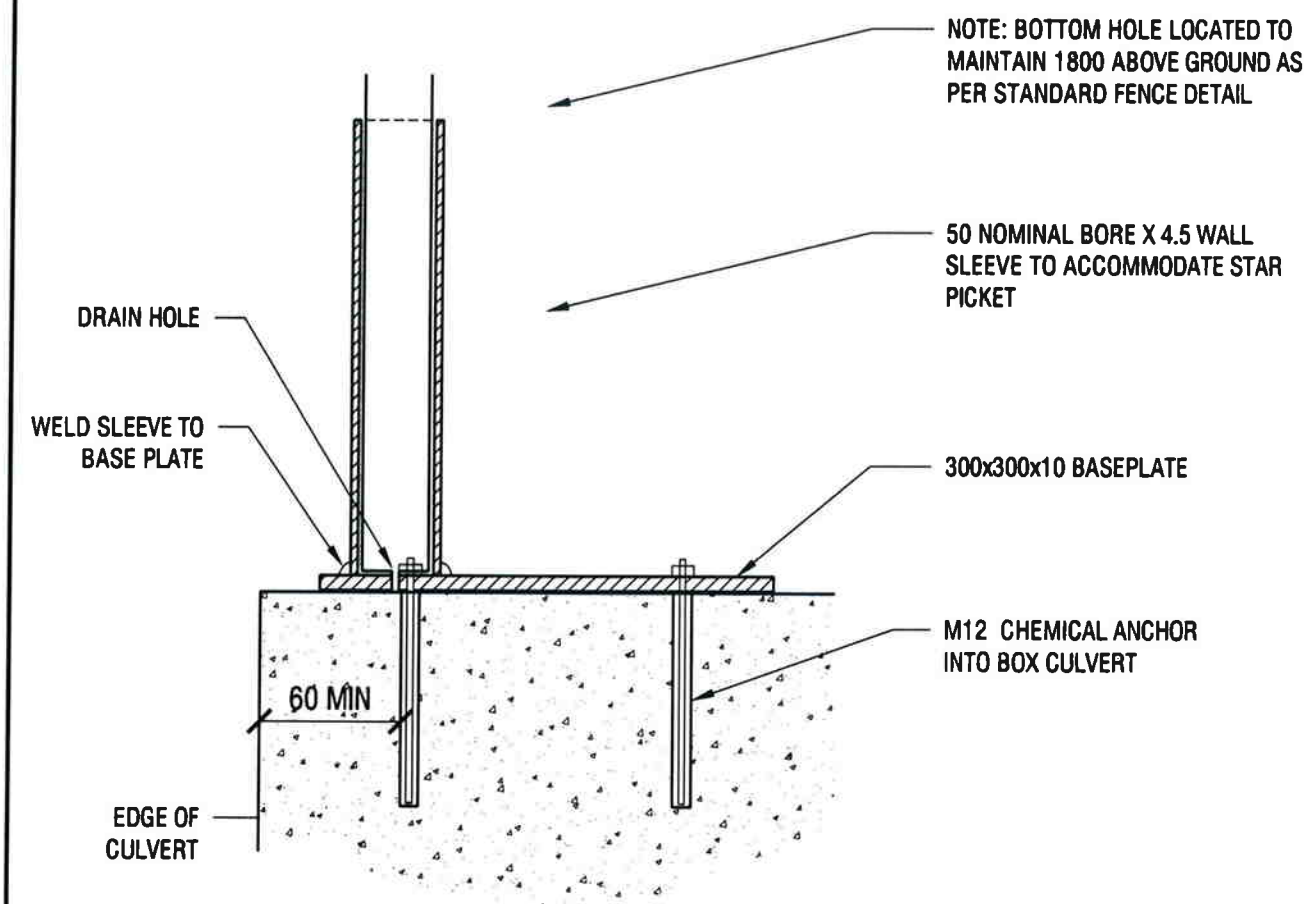

**STAR PICKET SLEEVE DETAIL TO CULVERT
SECTION SCALE 1:5**

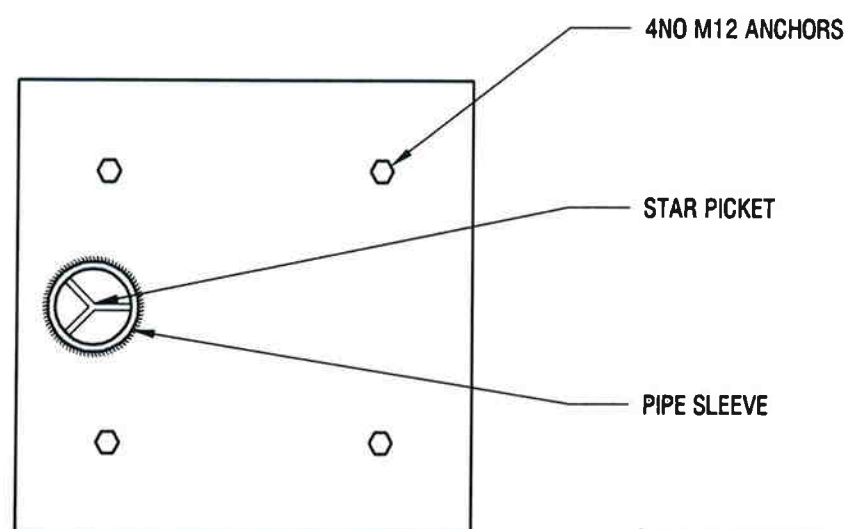

**STAR PICKET SLEEVE DETAIL TO CULVERT
PLAN SCALE 1:5**

SLEEVES LOCATED AT 3500 MAXIMUM CENTRES ACROSS PIPE CULVERTS.

NOTE: SLEEVE LOCATIONS APPROVED BEFORE INSTALLATION.
HOT DIP GALVANISED SLEEVES AFTER FABRICATION

ALL DIMENSIONS AND EXISTING CONDITIONS SHALL BE CHECKED AND NOTED BY THE CONTRACTOR BEFORE PROCEEDING WITH THE WORK.

ISSUE	DATE	AMENDMENT DESCRIPTION	BY
A	29.07.08	TENDER REVIEW	FB
B	31.07.08	TENDER	FB
C	01.08.08	WORKS AS EXECUTED	JW

LEGEND



WORKS AS EXECUTED

SIGNATURE DATE

LANDSCAPE ARCHITECT

28/10/08

1:12 AS SHOWN @ A3
DRAWN BY: J. WILSON
CHECKED BY: J. WILSON
DATE: 28/10/08



PROJECT
**MULLIGANS FLAT PREDATOR
PROOF FENCE**

TITLE
FENCE DETAILS


SCALE	AS SHOWN @ A3	CAO FILE	DATE	BY
DATE	29.07.08	DRAWN	SJ	
CHECKED	FB	APPROVED	FB	
PROJECT CODE	0504	SHEET NO.	007	ISSUE
				C

WORKS AS EXECUTED

ORIGINAL SHEET SIZE A3

ALL DIMENSIONS AND EXISTING CONDITIONS
SHALL BE CHECKED AND VERIFIED BY THE
CONTRACTOR BEFORE PROCEEDING WITH
THE WORK

ISSUE	DATE	AMENDMENT DESCRIPTION	BY
A	29.07.08	TENDER REVIEW	FB
B	31.07.08	TENDER	FB
C	01.08.08	WORKS AS EXECUTED	FW

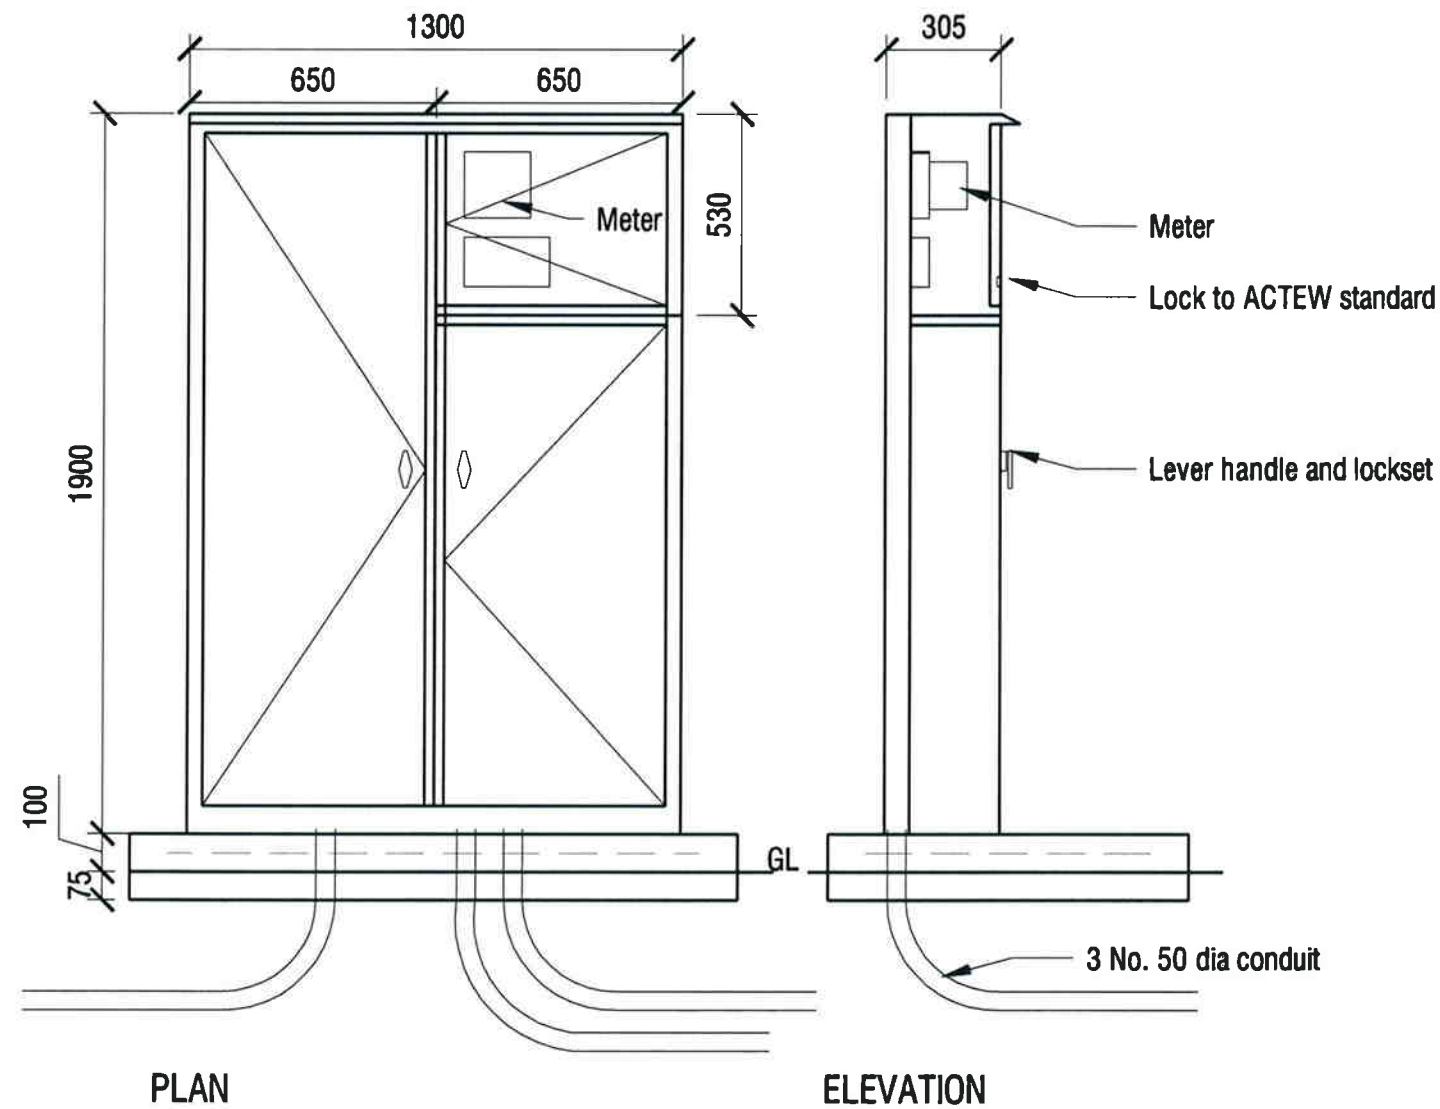

EQUIPMENT CABINET
SCALE 1:40

WORKS AS EXECUTED

SIGNATURE: *[Signature]* DATE: 28/10/09

LANDSCAPE ARCHITECT

1:12 250 Scale and dimensions
to be used for construction
1:12 250 Scale and dimensions
to be used for construction



CLIENT
MULLIGANS FLAT PREDATOR
PROOF FENCE
TITLE
EQUIPMENT CABINET

SCALE	1:20 @ A3	CAD FILE	2007-10-10-10-10-10
DATE	29.07.08	DRAWN	OK
CHECKED	FB	APPROVED	FB
PROJECT CODE	0504	SHEET NO.	008
		ISSUE	C

WORKS AS EXECUTED

ORIGINAL SHEET SIZE A3

